

DRAWING LIST RENOVATION UNFPA OFFICE

SHEET NO.	DRAWING NO	DRAWING TITLE	SCALE	STATUS	REMARK
		GENERAL INFORMATION			
1	A.00.001	DRAWING LIST	N T S		
2	A.00.002	EXISTING	1 : 150		
		GENERAL DRAWING			
3	A.01.001	FURNITURE LAYOUT	1 : 150		
4	A.02.001	ELEVATION A,B,C & D	1 : 100		
5	A.03.001	M&E PLAN	1 : 150		
6	A.04.001	CEILING PLAN	1 : 150		
7	A.05.001	PARTITION PLAN	1 : 150		
8	A.06.001	FLOOR PLAN	1 : 150		
9	A.07.001	KEYPLAN DOOR WINDOW SCHEDULE	1 : 150		
10	A.07.002	DOOR WINDOW SCHEDULE - 01	1 : 25		
11	A.07.003	DOOR WINDOW SCHEDULE - 02	1 : 25		
12	A.07.004	DOOR WINDOW SCHEDULE - 03	1 : 25		
13	A.08.001	LOBBY IMAGE	N T S		
14	A.08.002	LOBBY PLAN	1 : 25		
15	A.08.003	LOBBY ELEVATION A , B	1 : 25		
16	A.08.004	LOBBY ELEVATION C , D	1 : 25		

LEGEND

REVISION	NOTES	DATE	SEN BY
----------	-------	------	--------


UNFPA




PROJECT
OFFICE RENOVATION
MEMPA THAWAN 7TH FLOOR
PALLADI THAWAN
JAKARTA—INDONESIA

GRAPHIC TITLE
DRAWING LIST


ISSUED FOR	<input checked="" type="checkbox"/> APPROVAL	<input type="checkbox"/> DESIGN	<input type="checkbox"/> CONSTRUCTION
ISSUED DATE	25-02-09	SCALE	N T S
DRAWN BY	LC	SCALE	N T S
CHECKED BY	IF	DRAWING NO.	
APPROVED BY	IF	DRAWING NO.	A.0-001
DRAWN BY	IF		
A B D E F O H I J K L M N O P Q R S T U V W X Y Z AA AB AC AD			

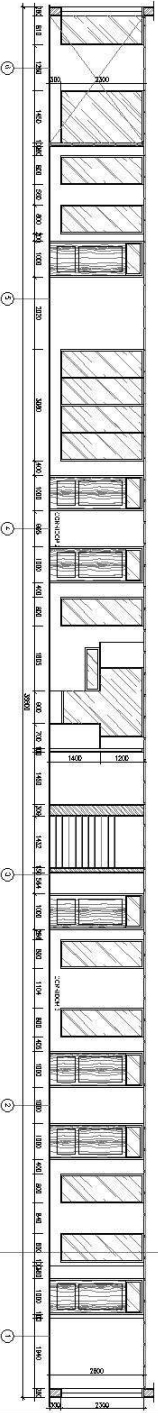


SECTION D - D
7TH FLOOR PLAN
SCALE 1:100

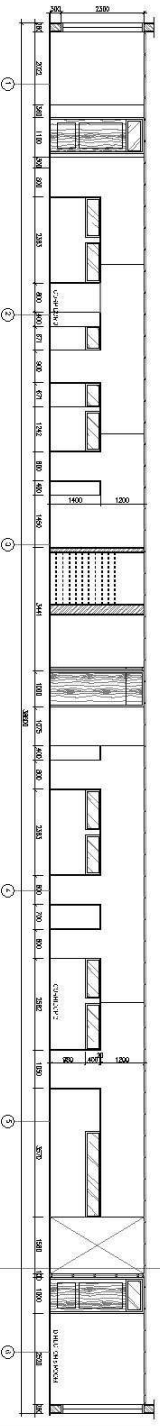

SECTION C - C
7TH FLOOR PLAN
SCALE 1:100

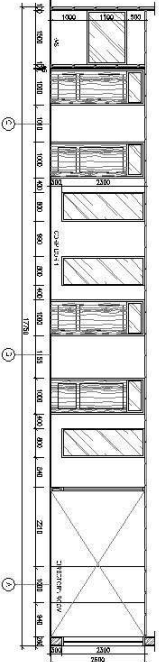


SECTION B - B
7TH FLOOR PLAN
SCALE 1:100

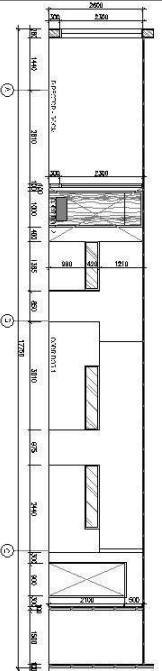

SECTION A - A
7TH FLOOR PLAN
SCALE 1:100

LEGEND

UNFPA	
PROJECT	OFFICE RENOVATION
CLIENT	UNFPA
ARCHITECT	GENERAL JOB
DATE	2023.11.10
SCALE	1:100
SECTION	A-Z-001

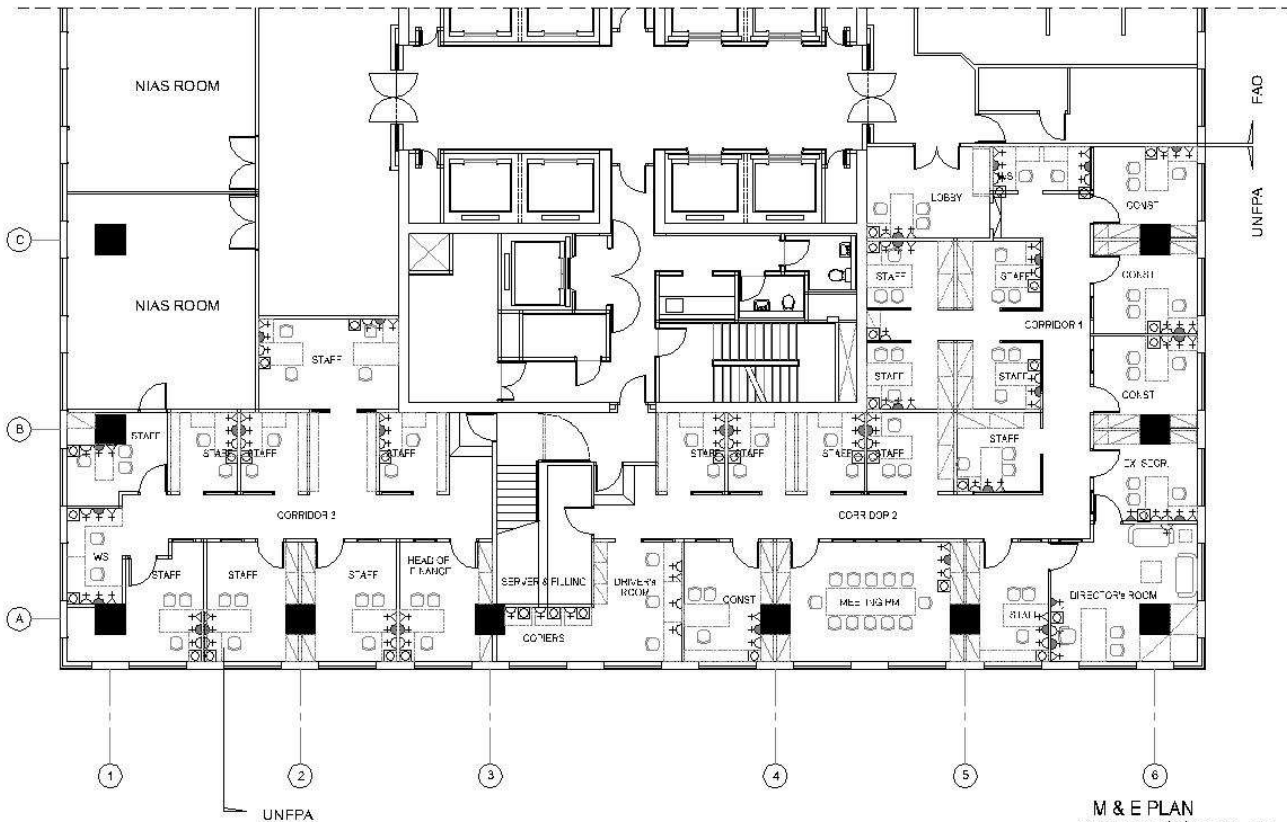

THAMRIN

M & E PLAN
7 TH FLOOR PLAN
SCALE 1: 150



LEGEND

- ADD DATA
- TELEPHONE SOCKET
- TELEPHONE TRACK
- STOP CONTAM TUBE
- STOP CONTAM TUBE

REVISION	NOTES	DATE	BY

OWNER
UNFPA

CONSULTING
GALERTIDE
GARA THAMRIN 7TH FLOOR
JAKARTTA 10275

PROJECT
OFFICE RENOVATION
MENARA THAMRIN 7TH FLOOR
TALUKAH THAMRIN
JAKARTA-INDONESIA

DRAWING TITLE
M & E PLAN

CODED FOR	<input checked="" type="checkbox"/> INFORMATION	<input type="checkbox"/> TENDER	<input type="checkbox"/> CONSTRUCTION
ISSUE DATE	23-02-09	SCALE	1 : 150
DRAWN BY	LC	SCALE	1 : 150
CHECKED BY	F	DRAWING NO.	
APPROVED BY	F	A.3-001	
DESIGN BY	F		

A | B | C | D | E | F | G | H | I | J | K | L | M | N | O
P | Q | R | S | T | U | V | W | X | Y | Z | AA | AB | AC | AD



LEGEND

- IP PROTECTOR EXISTING
- V. DETECTOR EXISTING
- CCTV EXISTING
- T. JAMP
- SPRINKLER
- SMOKE DETECTOR
- SPEAKER
- SWITCHES
- TALKING
- T5 JAMP
- DOWN LIGHT
- SINGLE SWITCH
- DOUBLE SWITCH

REV-01			
REVISION	NOTES	DATE	DRW BY

UNFPA
 CONSULTING
GALLERY IDE
 CONSULTING ARCHITECTS
 JAKARTTA 10270
 TEL : 021 622 8222
 FAX : 021 622 8222
 WWW : WWW.GALLERYIDE.COM


PROJECT
 OFFICE RENOVATION
 MENARA THAMRIN 7TH FLOOR
 TALKAR THAMRIN
 JAKARTA-INDONESIA

DRAWING TITLE
 CEILING PLAN

CODED FOR	<input checked="" type="checkbox"/> INFORMATION	<input type="checkbox"/> TENDER	<input type="checkbox"/> CONSTRUCTION
PROJ. NO.	23-02-00	SCALE	1 : 100
DRAWN BY	LC	SCALE	1 : 100
CHECKED BY	F	DRAWING NO.	
APPROVED BY	F		
DESIGN BY	F		A.4-001

A | B | C | D | E | F | G | H | I | J | K | L | M | N | O
 P | Q | R | S | T | U | V | W | X | Y | Z | AA | AB | AC | AD

**CEILING PLAN
 7 TH FLOOR PLAN**
 SCALE 1 : 100

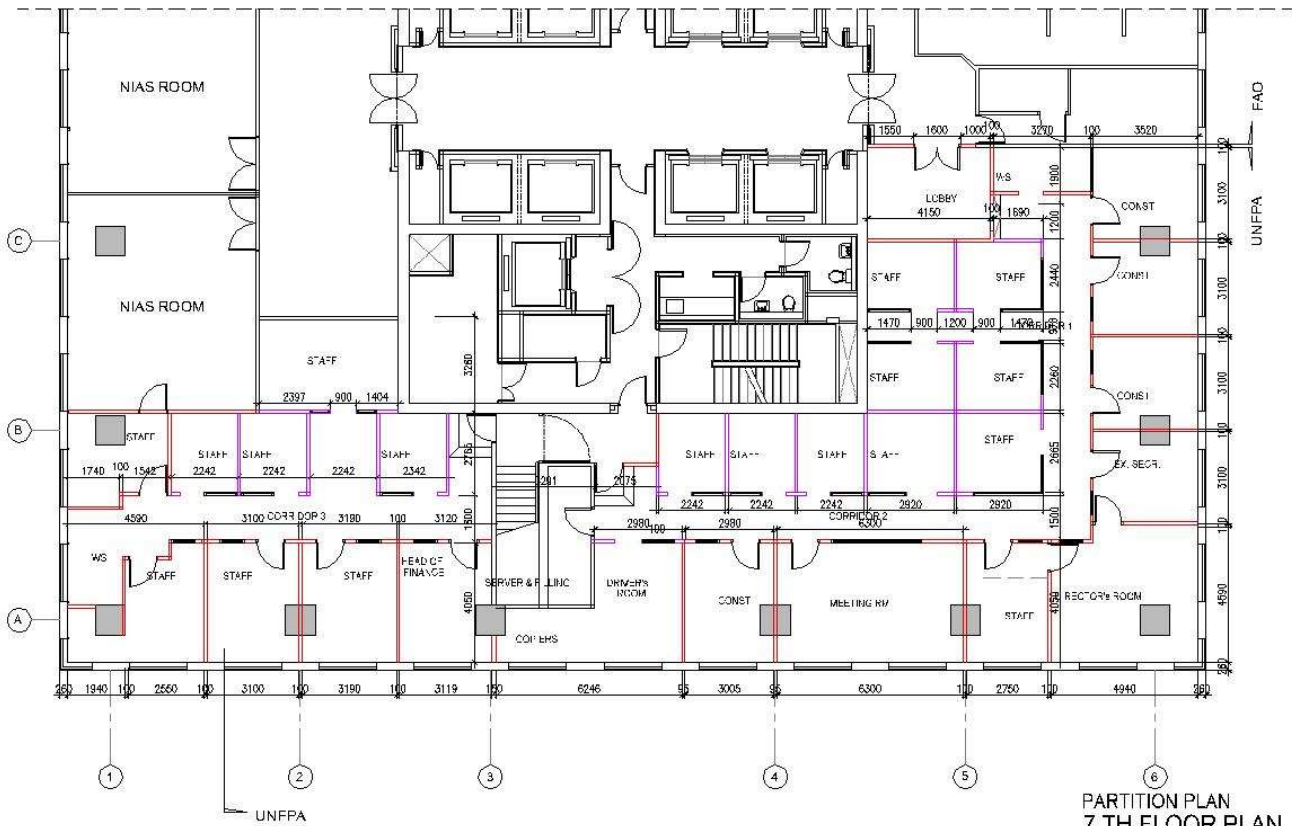

**PARTITION PLAN
7 TH FLOOR PLAN**
SCALE : 1 : 150

LEGEND

- EXISTING PARTITION
- NEW PARTITION
1 : 2000 mm
- NEW PARTITION
1 : 1400 mm

REVISION NOTES DATE SPEC BY

OWNER

UNFFA

CONSULTING
GALATIUM
DIPONEGARAWATI
JAKARTTA 16261
TEL. : 021 877 882
FAX. : 021 877 882
WWW. GILATIUM.COM

PROJECT
OFFICE RENOVATION
MENARA THAMRIN 7TH FLOOR
TALUKAH THAMRIN
JAKARTA-INDONESIA

DRAWING TITLE

PARTITION PLAN

CHECKED FOR INFORMATION DESIGN CONSTRUCTION

DESIGN DATE 23-02-09 SCALE : 1 : 150


DRAWN BY LC SCALE : 1 : 150

CHECKED BY F DRAWING NO.


APPROVED BY F **A.5-001**

DESIGN BY F

A	B	C	D	E	F	G	H	I	J	K	L	M	N	O
P	Q	R	S	T	U	V	W	X	Y	Z	AA	AB	AC	AD

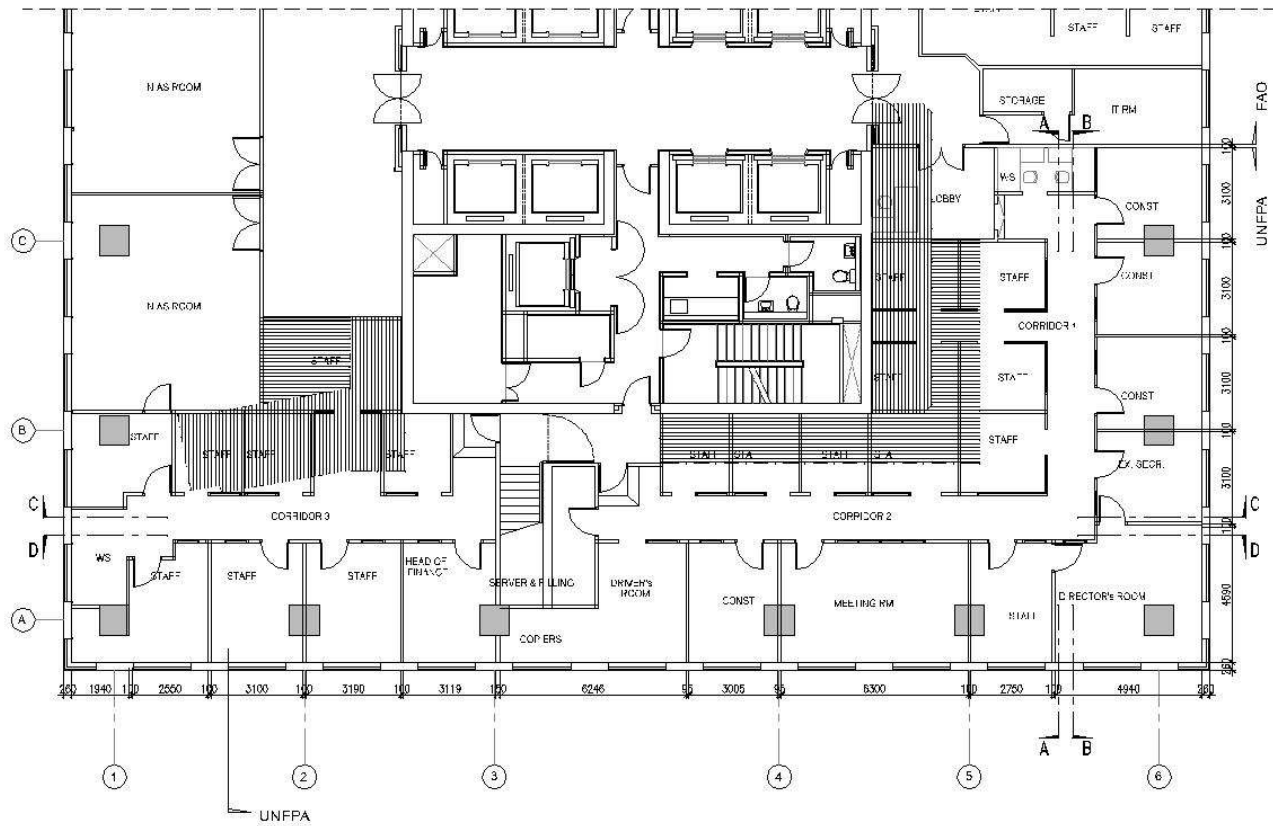

LEGEND

 

REVISION	NOTES	DATE	DRAWN BY

OWNER

UNFPA



PROJEK

OFFICE RENOVATION
MENARA THAMRIN 7TH FLOOR
TALUHAR THAMRIN
JAKARTA-INDONESIA

DRAWING TITLE

FLOOR PLAN

STATUS: INFORMATION TENDER CONSTRUCTION

ISSUE DATE: 23-02-09 SCALE: 1 : 100

DRAWN BY: LC SCALE: 1 : 100

CHECKED BY: F DRAWING NO.


APPROVED BY: F

DESIGN BY: F

A.6-001

A	B	C	D	E	F	G	H	I	J	K	L	M	N	O
P	Q	R	S	T	U	V	W	X	Y	Z	AA	AB	AC	AD

LEGEND

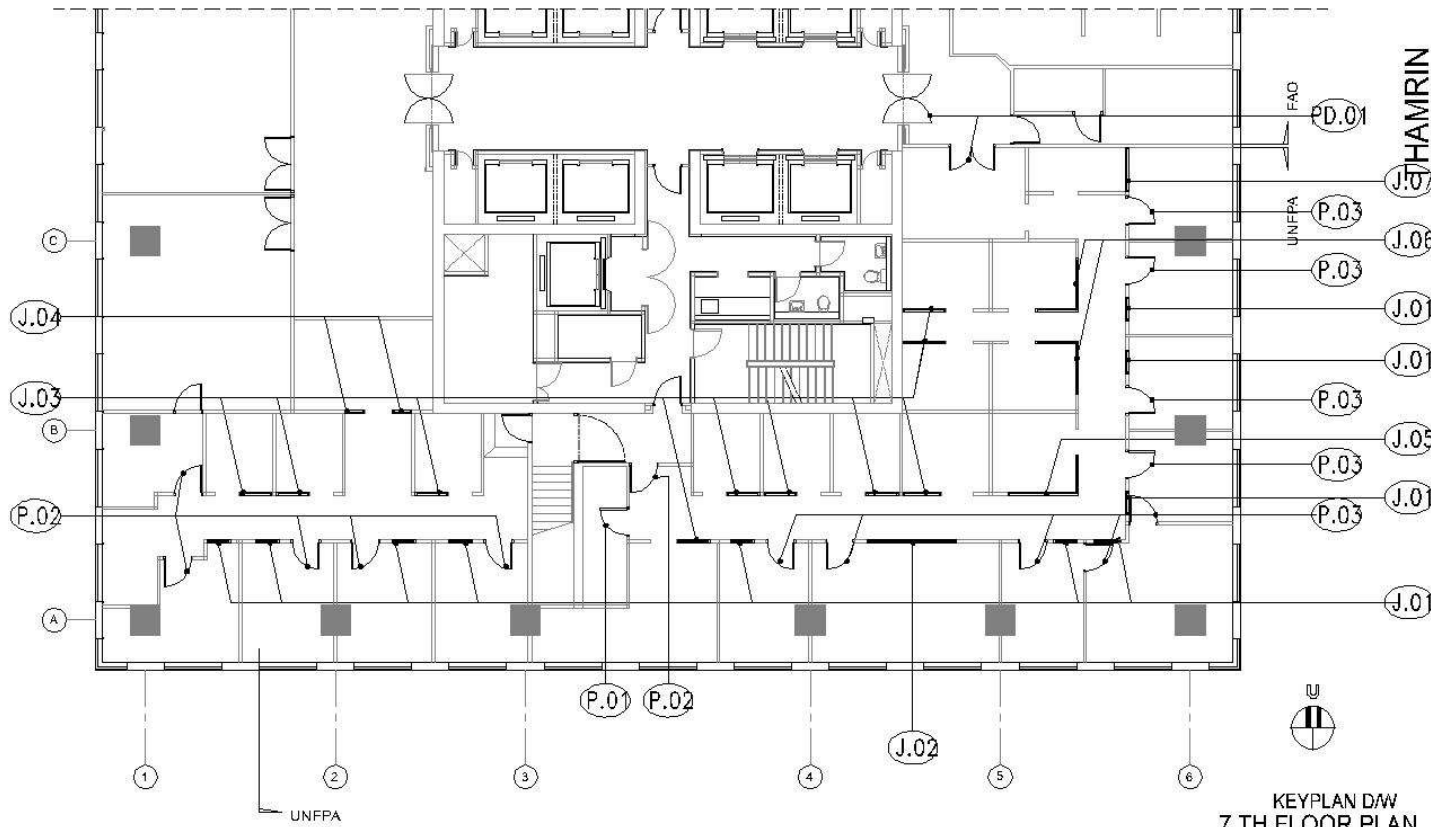

KEYPLAN D/W
7 TH FLOOR PLAN
SCALE: 1:60

REVISION NOTES DATE DRAW BY
OWNER

UNFPA

CONSULTING
GALERT IDE
JAKARТА 10270

PROJECT
OFFICE RENOVATION
MENARA THAMRIN 7TH FLOOR
TALUKAH THAMRIN
JAKARTA-INDONESIA



DRAWING TITLE
KEYPLAN D/W
DESIGN

CODED FOR: INFORMATION TENDER CONSTRUCTION
 PLOTTED DATE: 23-02-09 SCALE: 1:150
 DRAWN BY: LC SCALE: 1:150
 CHECKED BY: F DRAWING NO.
 APPROVED BY: F A.7-001
 DESIGN BY: F



A	B	C	D	E	F	G	H	I	J	K	L	M	N	O
P	Q	R	S	T	U	V	W	X	Y	Z	AA	AB	AC	AD

P.01	P.02	P.03	PD.01	LEGEND	
<p>AMOUNT : 1 UNIT LOCATION : -</p>	<p>AMOUNT : 6 UNIT LOCATION : -</p>	<p>AMOUNT : 8 UNIT LOCATION : -</p>	<p>AMOUNT : 1 UNIT LOCATION : -</p>	<p>LEGEND</p> <table border="1" style="width: 100%; height: 100%; border-collapse: collapse;"> <tr><td> </td><td> </td><td> </td></tr> <tr><td> </td><td> </td><td> </td></tr> </table>	
<table border="1" style="width: 100%; border-collapse: collapse;"> <tr><td>FIG-01</td><td>OWNER OF FIG-01</td><td> </td><td> </td></tr> <tr><td>REASON</td><td>NOTES</td><td>DATE</td><td>SIGN BY</td></tr> <tr><td>OWNER</td><td>UNFPA</td><td> </td><td> </td></tr> </table> <p>CONSIKSI <small>PUSAT</small> CAKUP IDA <small>DANA REKAYASA</small> <small>J.L.A.R.T.A 1984</small></p> <p>PROJEK OFFICE RENOVATION MENARA THAWIN 7TH FLOOR TALLUMI THAWIN JAKARTA - INDONESIA</p> <p>DRAWING TITLE DOOR WINDOW DETAIL</p> <p>ISSUED FOR: <input checked="" type="checkbox"/> INFORMATION <input type="checkbox"/> TENDER <input type="checkbox"/> CONSTRUCTION ISSUED DATE: 23-10-08 SCALE: 1 : 25 DRAWN BY: LD SCALE: 1 : 25 CHECKED BY: HF DRAWING NO. APPROVED BY: HF DESIGN BY: HF A.7-002</p> <table border="1" style="width: 100%; border-collapse: collapse; font-size: 8px;"> <tr><td>A</td><td>B</td><td>C</td><td>D</td><td>E</td><td>F</td><td>G</td><td>H</td><td>I</td><td>J</td><td>K</td><td>L</td><td>M</td><td>N</td><td>O</td></tr> <tr><td>P</td><td>Q</td><td>R</td><td>S</td><td>T</td><td>U</td><td>V</td><td>W</td><td>X</td><td>Y</td><td>Z</td><td>AA</td><td>AB</td><td>AC</td><td>AD</td></tr> </table>				FIG-01	OWNER OF FIG-01			REASON	NOTES	DATE	SIGN BY	OWNER	UNFPA			A	B	C	
FIG-01	OWNER OF FIG-01	
REASON	NOTES	DATE	SIGN BY	
OWNER	UNFPA	
A	B	C	D	E	F	G	H	I	J	K	L	M	N	O	
P	Q	R	S	T	U	V	W	X	Y	Z	AA	AB	AC	AD	



J.01 AMOUNT : 10 UNIT
LOCATION : -

 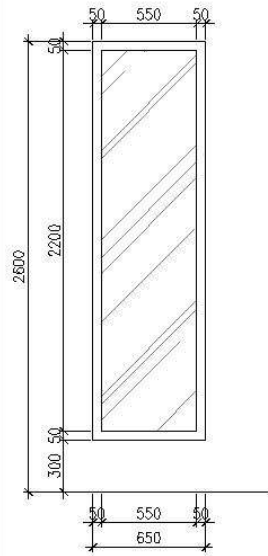



J.02 AMOUNT : 1 UNIT
LOCATION : -

 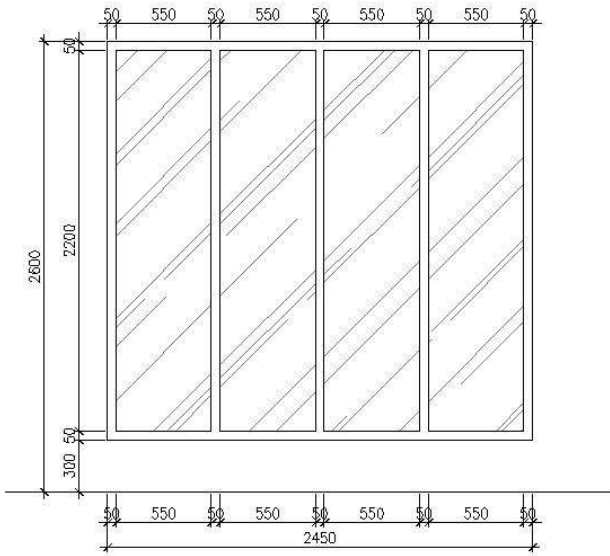

J.03 AMOUNT : 9 UNIT
LOCATION : -

 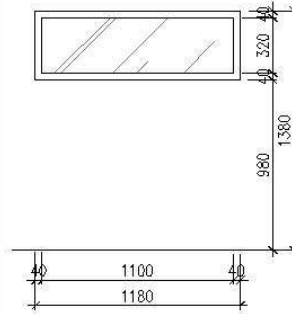

J.04 AMOUNT : 2 UNIT
LOCATION : -

 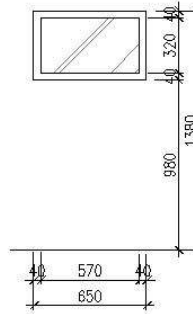

LEGEND

P02-01 DIMENSIONS OF J-01, J-02

REASON NOTES DATE SIGN BY
OWNER

UNFPA

CONSULTOR
PT. CALIBRE FOR
DANA PRIBADI LAGI
T.L. A. 19920010031
Telp : (021) 591 8533
Email : gani@calibrefor.com

PROJECT
OFFICE RENOVATION
MENARA THAMBIN 7TH FLOOR
TJAJULM THAMBIN
JAWABTA - BOGOR


**DOOR WINDOW
DETAIL**

ISSUED FOR: INFORMATION TENDER CONSTRUCTION
ISSUED DATE: 23-10-08 SCALE: 1 : 25
DRAWN BY: LC SCALE: 1 : 25
CHECKED BY: WF DRAWING NO.:
APPROVED BY: WF
DESIGN BY: WF


A.7-003

A | B | C | D | E | F | G | H | I | J | K | L | M | N | O
P | Q | R | S | T | U | V | W | X | Y | Z | AA | AB | AC | AD


J.05 AMOUNT : 1 UNIT
LOCATION : -

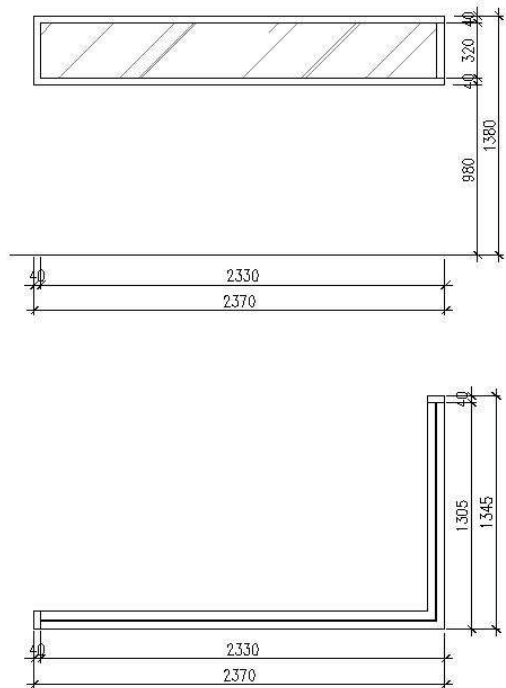

J.06 AMOUNT : 2 UNIT
LOCATION : -

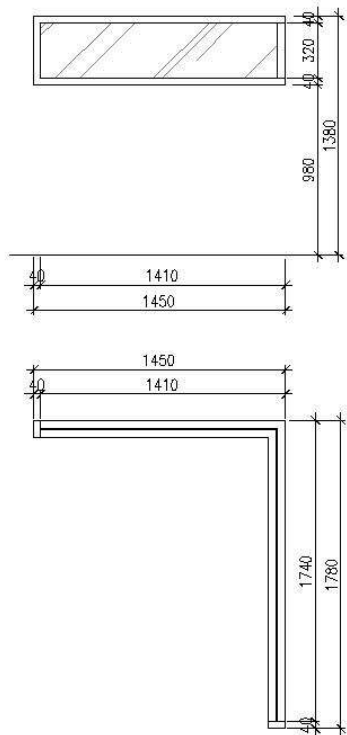

J.07 AMOUNT : 1 UNIT
LOCATION : -

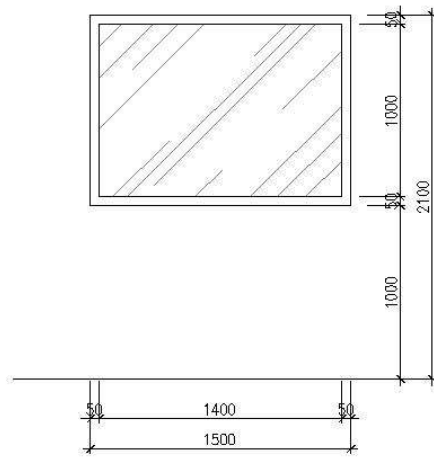

LEGEND

REVISION NOTES DATE SIGN BY

OWNER UNFPA

CONSULTANT
PT. CALIBRI IDE
JALAN PUSAT JAGS
JALAN PUSAT 1008
TANJUNGPURA
TANJUNGPURA
JAWA BARU

PROJECT
OFFICE RENOVATION
MENWA THAMBIN 7TH FLOOR
TJAJULM THAMBIN
JAWA BARU - INDONESIA

DRAWING TITLE

DOOR WINDOW
DETAIL

ISSUED FOR: INFORMATION TENDER CONSTRUCTION

ISSUED DATE: 23-10-20 SCALE: 1 : 20

DRAWN BY: LD SCALE: 1 : 20

CHECKED BY: HF DRAWING NO.

APPROVED BY: HF A.7-004

DESIGN BY: HF

A B C D E F G H I J K L M N O
P Q R S T U V W X Y Z AA AB AC AD



LOBBY IMAGE
 7 TH FLOOR PLAN
 SCA F I N T S

LEGEND

REVISION NOTES DATE SIGN BY

OWNER UNFPA


CONSULTANT
GALETTIDE
 CONSULTING ARCHITECTS & INTERIORS
 JAKARTTA 10265

PROJECT
 OFFICE RENOVATION
 MENARA THAMRIN 7TH FLOOR
 TALANG THAMRIN
 JAKARTA-INDONESIA


DRAWING TITLE
 LOBBY IMAGE

COORD FOR	<input checked="" type="checkbox"/> INFORMATION	<input type="checkbox"/> TENDER	<input type="checkbox"/> CONSTRUCTION
ISSUE DATE	23-02-09	SCALE	1:1
DRAWN BY	LC	SCALE	1:1
CHECKED BY	F	DRAWING NO.	A.8-001
APPROVED BY	F		
DESIGN BY	F		

A|B|C|D|E|F|G|H|I|J|K|L|M|N|O
 P|Q|R|S|T|U|V|W|X|Y|Z|AA|AB|AC|AD

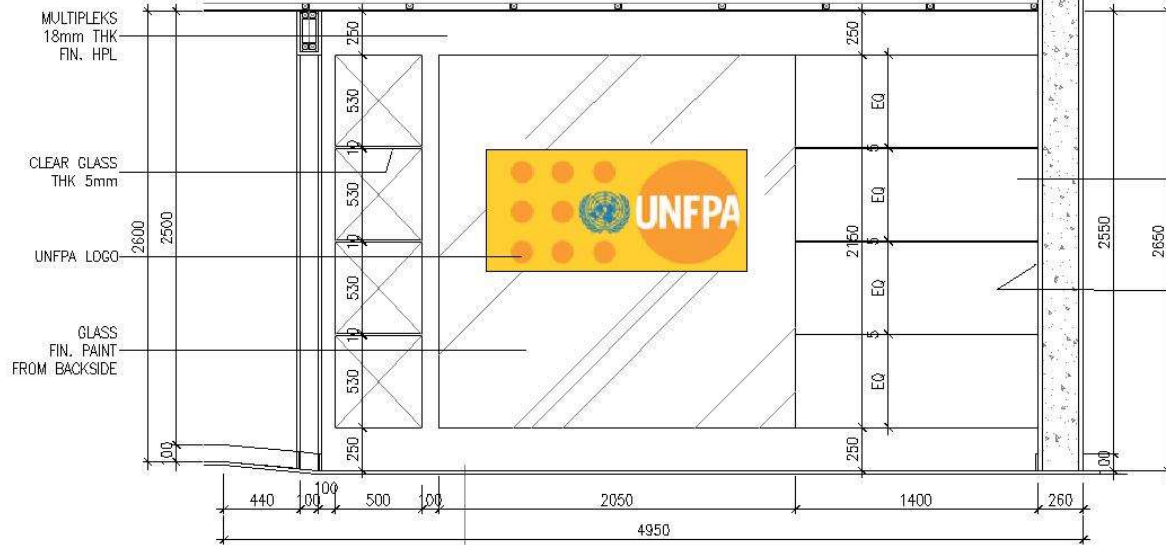

LOBBY-ELEVATION C
7 TH FLOOR PLAN
SCALE 1:25

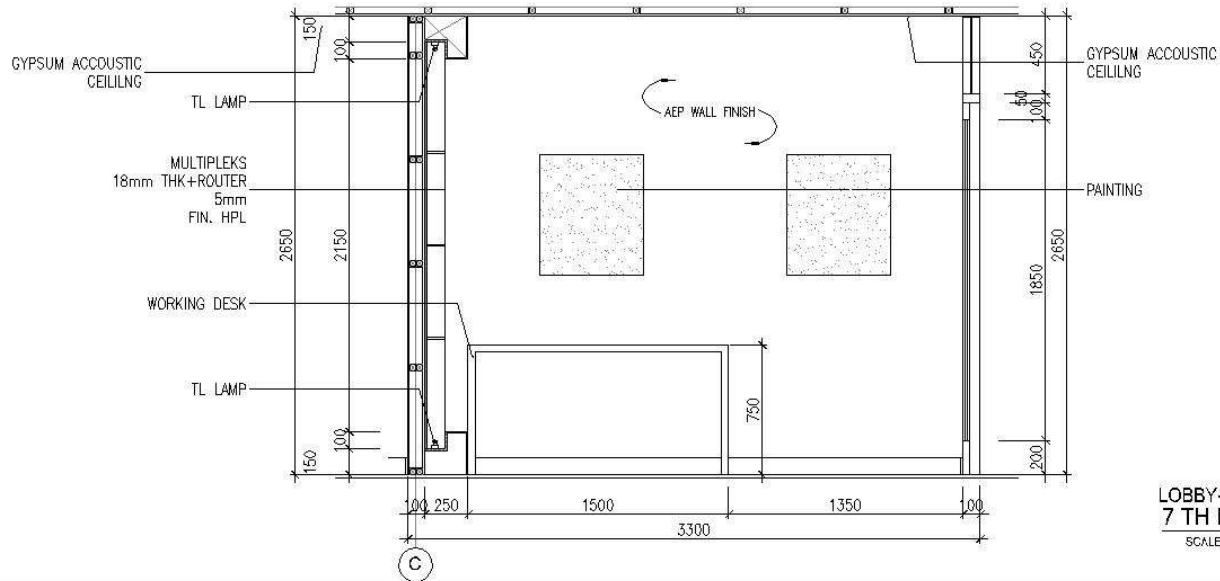

LOBBY-ELEVATION D
7 TH FLOOR PLAN
SCALE 1:25

LEGEND

REVISION NOTES DATE SIGN BY

OWNER UNFPA

CONSULTING FIRM
CAKUP IDE
PT. CAKUP IDE
JALAN ...

PROJECT
OFFICE RENOVATION
MENARA TAMARIN 7TH FLOOR
JALAN ...

DRAWING TITLE
ELEVATION C
ELEVATION D

ISSUED FOR: INFORMATION TENDER CONSTRUCTION

ISSUED DATE: 23-10-20 SCALE: 1:25

DRAWN BY: LD SCALE: 1:25

CHECKED BY: HF DRAWING NO.

APPROVED BY: HF
DESIGN BY: HF **A.8-004**

A B C D E F G H I J K L M N O
P Q R S T U V W X Y Z AA AB AC AD